

# MAIN STREET HISTORIC IMAGES



after 1869, prior to 1891 Looking south from in front of Masonic Temple



1906 or 1907 Main Street from Covington Street intersection



May 18, 1891



1907 Looking northeast from in front of 3 South Main



after 9/18/1902



1910 East side of Main Street, looking north



Enlargement of one of the Fountains



1903



early 1900s West side of South Main from corner of Dolbeer




early 1900s

East side of Main looking south from Masonic Temple. An identical watering trough was located at the south end of the business district.

The Village of Perry is obviously proud of its rich historic fabric reflected in several historic plaques on Main Street. Research for this project has identified a pair of "drinking fountains" installed in 1896 as features that could be used to establish unique gateways at each end of Main Street. When the fountains were installed in 1896 the Perry citizens voted on the preferred location: 54 favored locating the fountains in the center of the street, while 18 preferred the side of the street.

One of the historic fountains currently is in storage at the Village DPW yard.

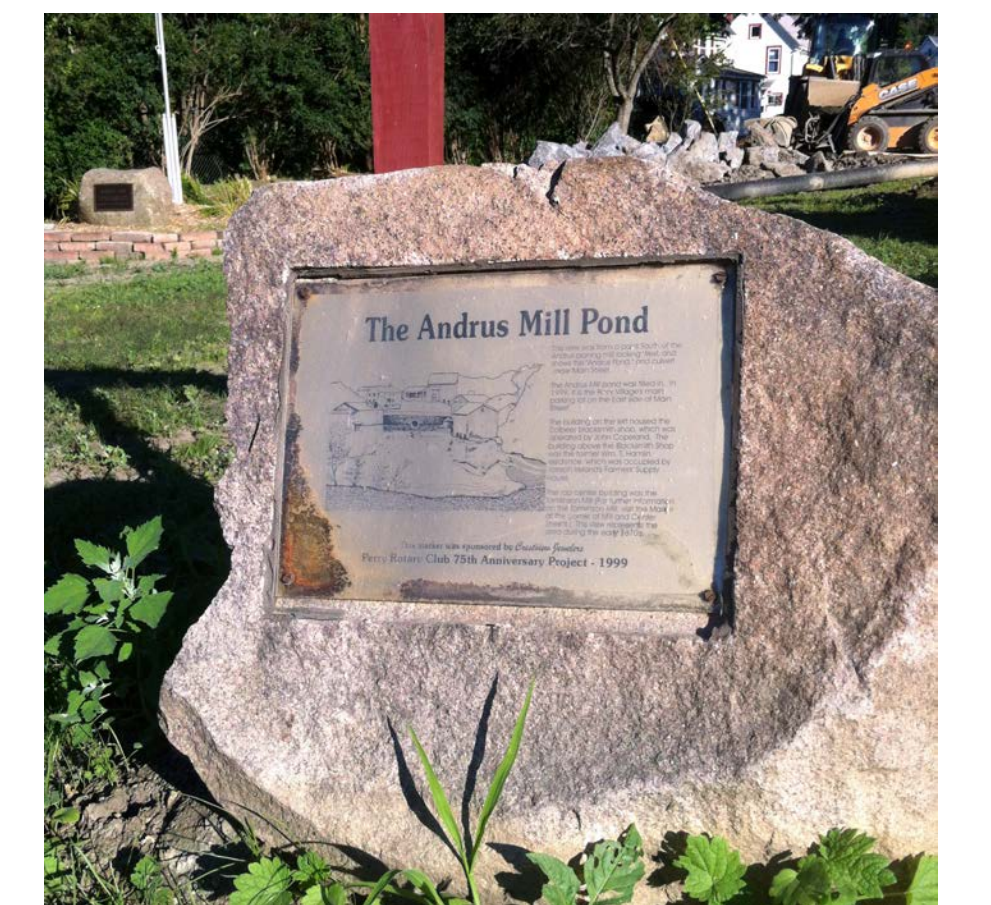

All images this panel, except interpretive plaques on boulders, courtesy of:

Henry Page Collection  
Perry Public Library  
Perry, New York

PUBLIC MEETING  
NOVEMBER 12, 2014


## DOWNTOWN STREETSCAPE ENHANCEMENT VILLAGE OF PERRY, NY






# FURNISHINGS

## POTENTIAL LIGHT FIXTURES

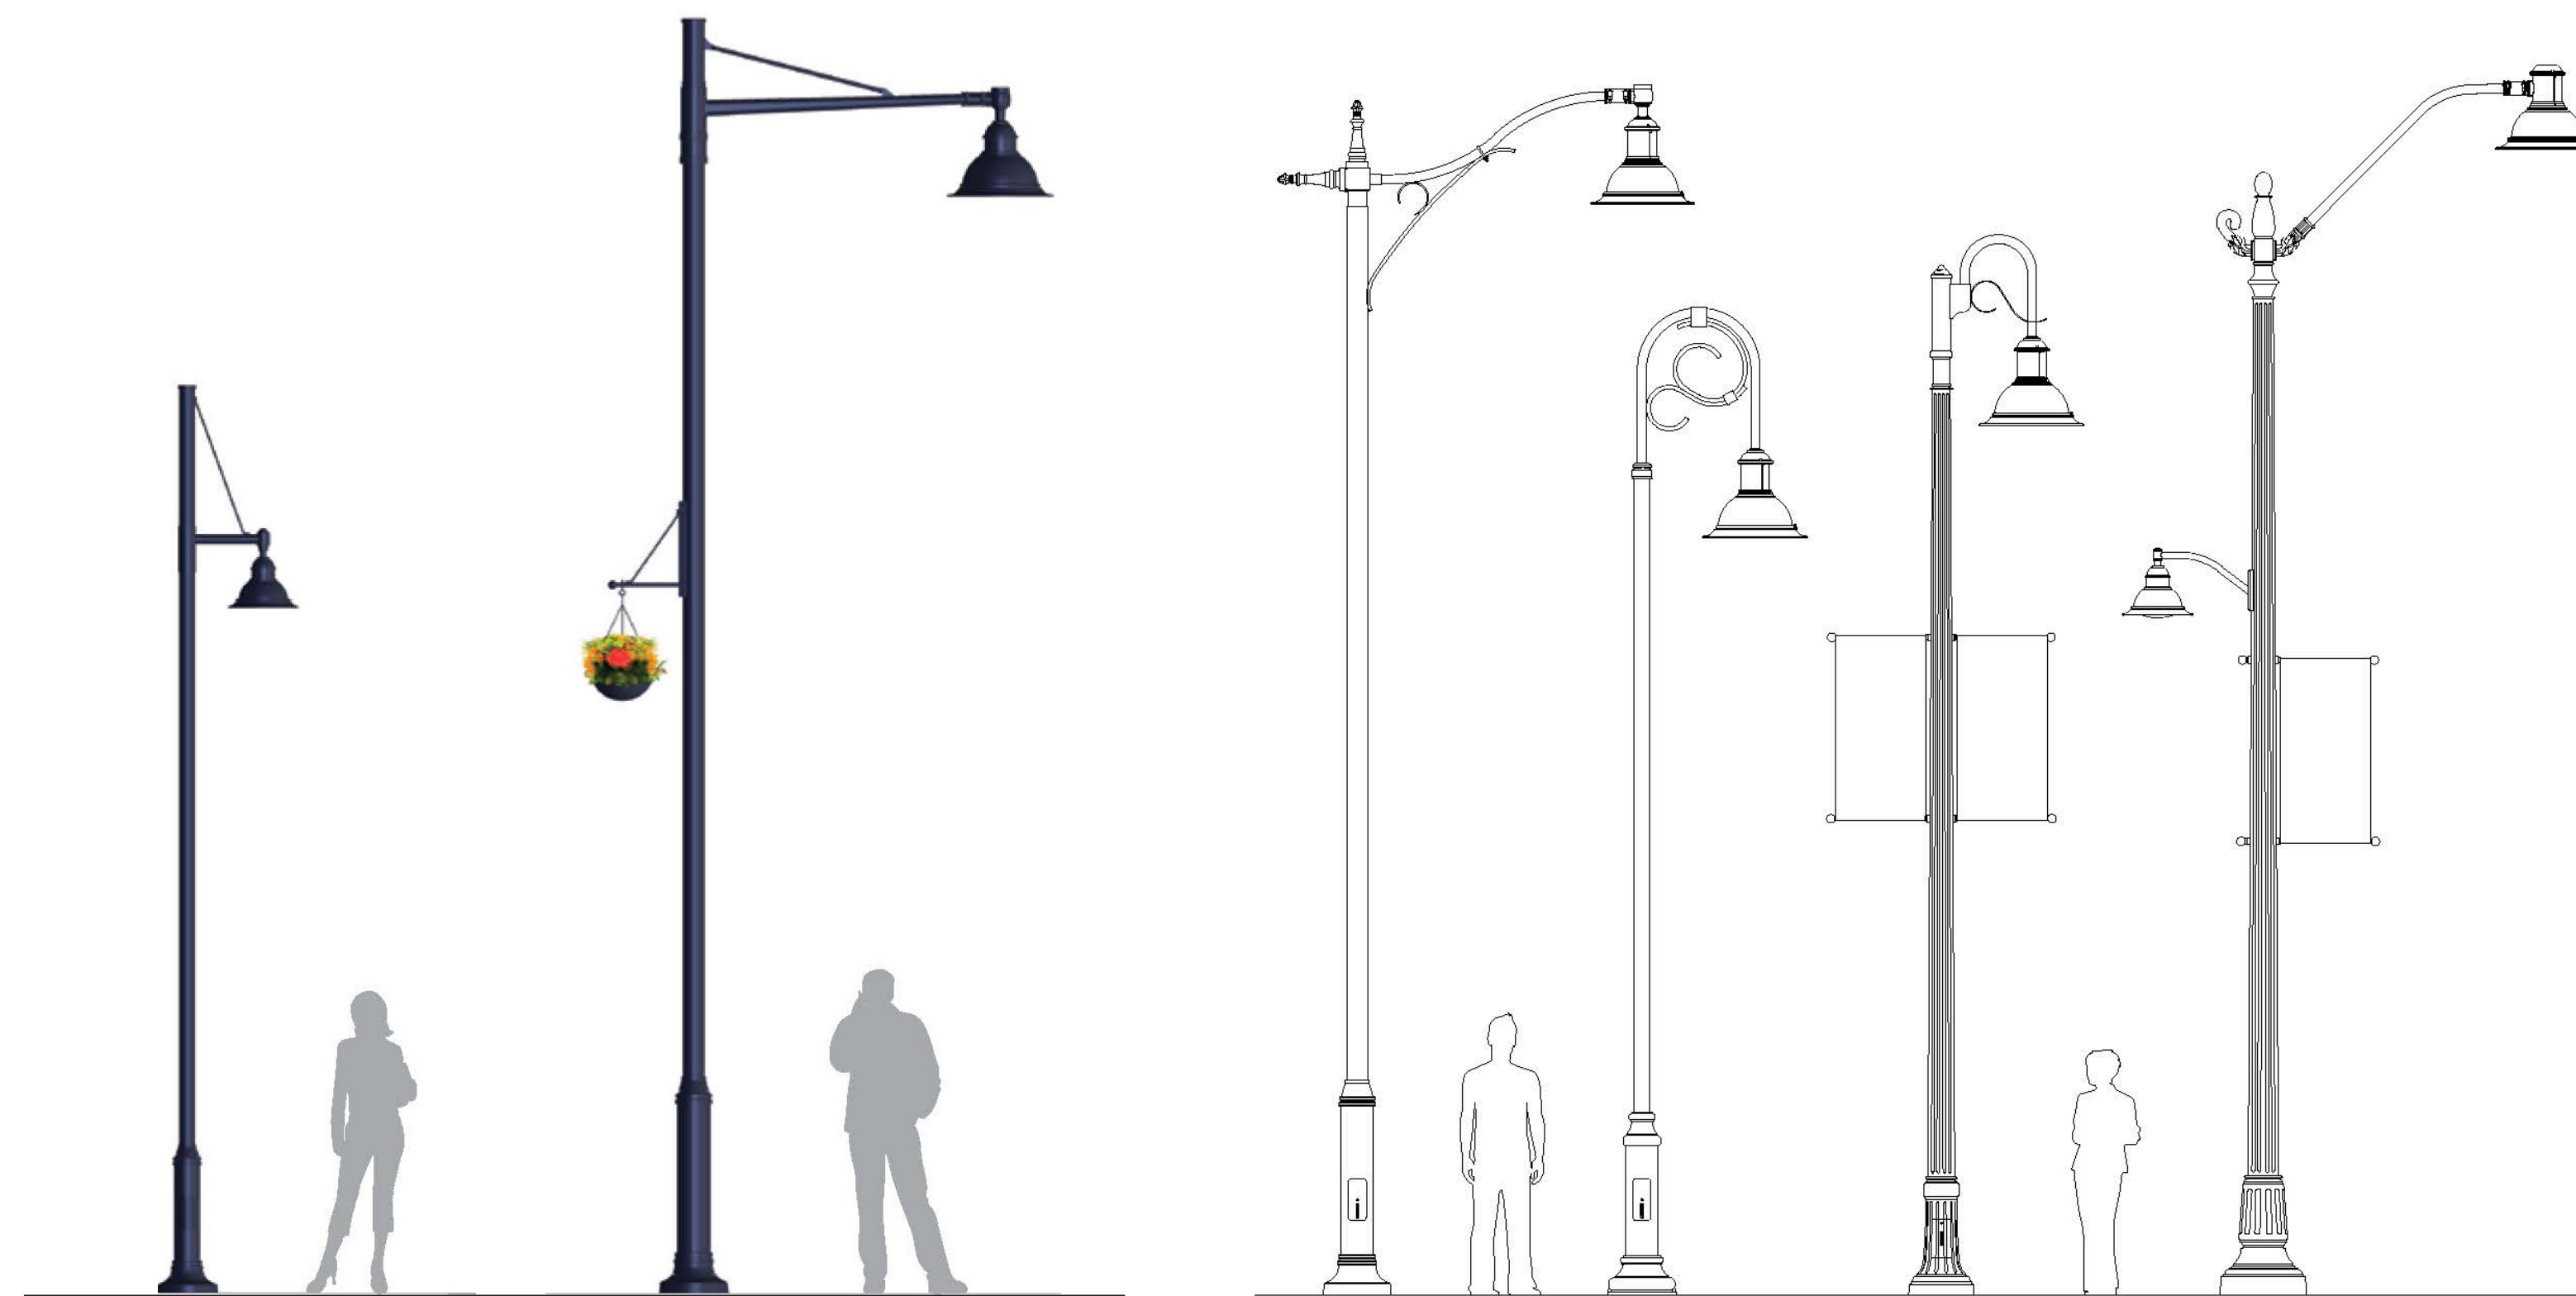

ARM-MOUNTED HOOD

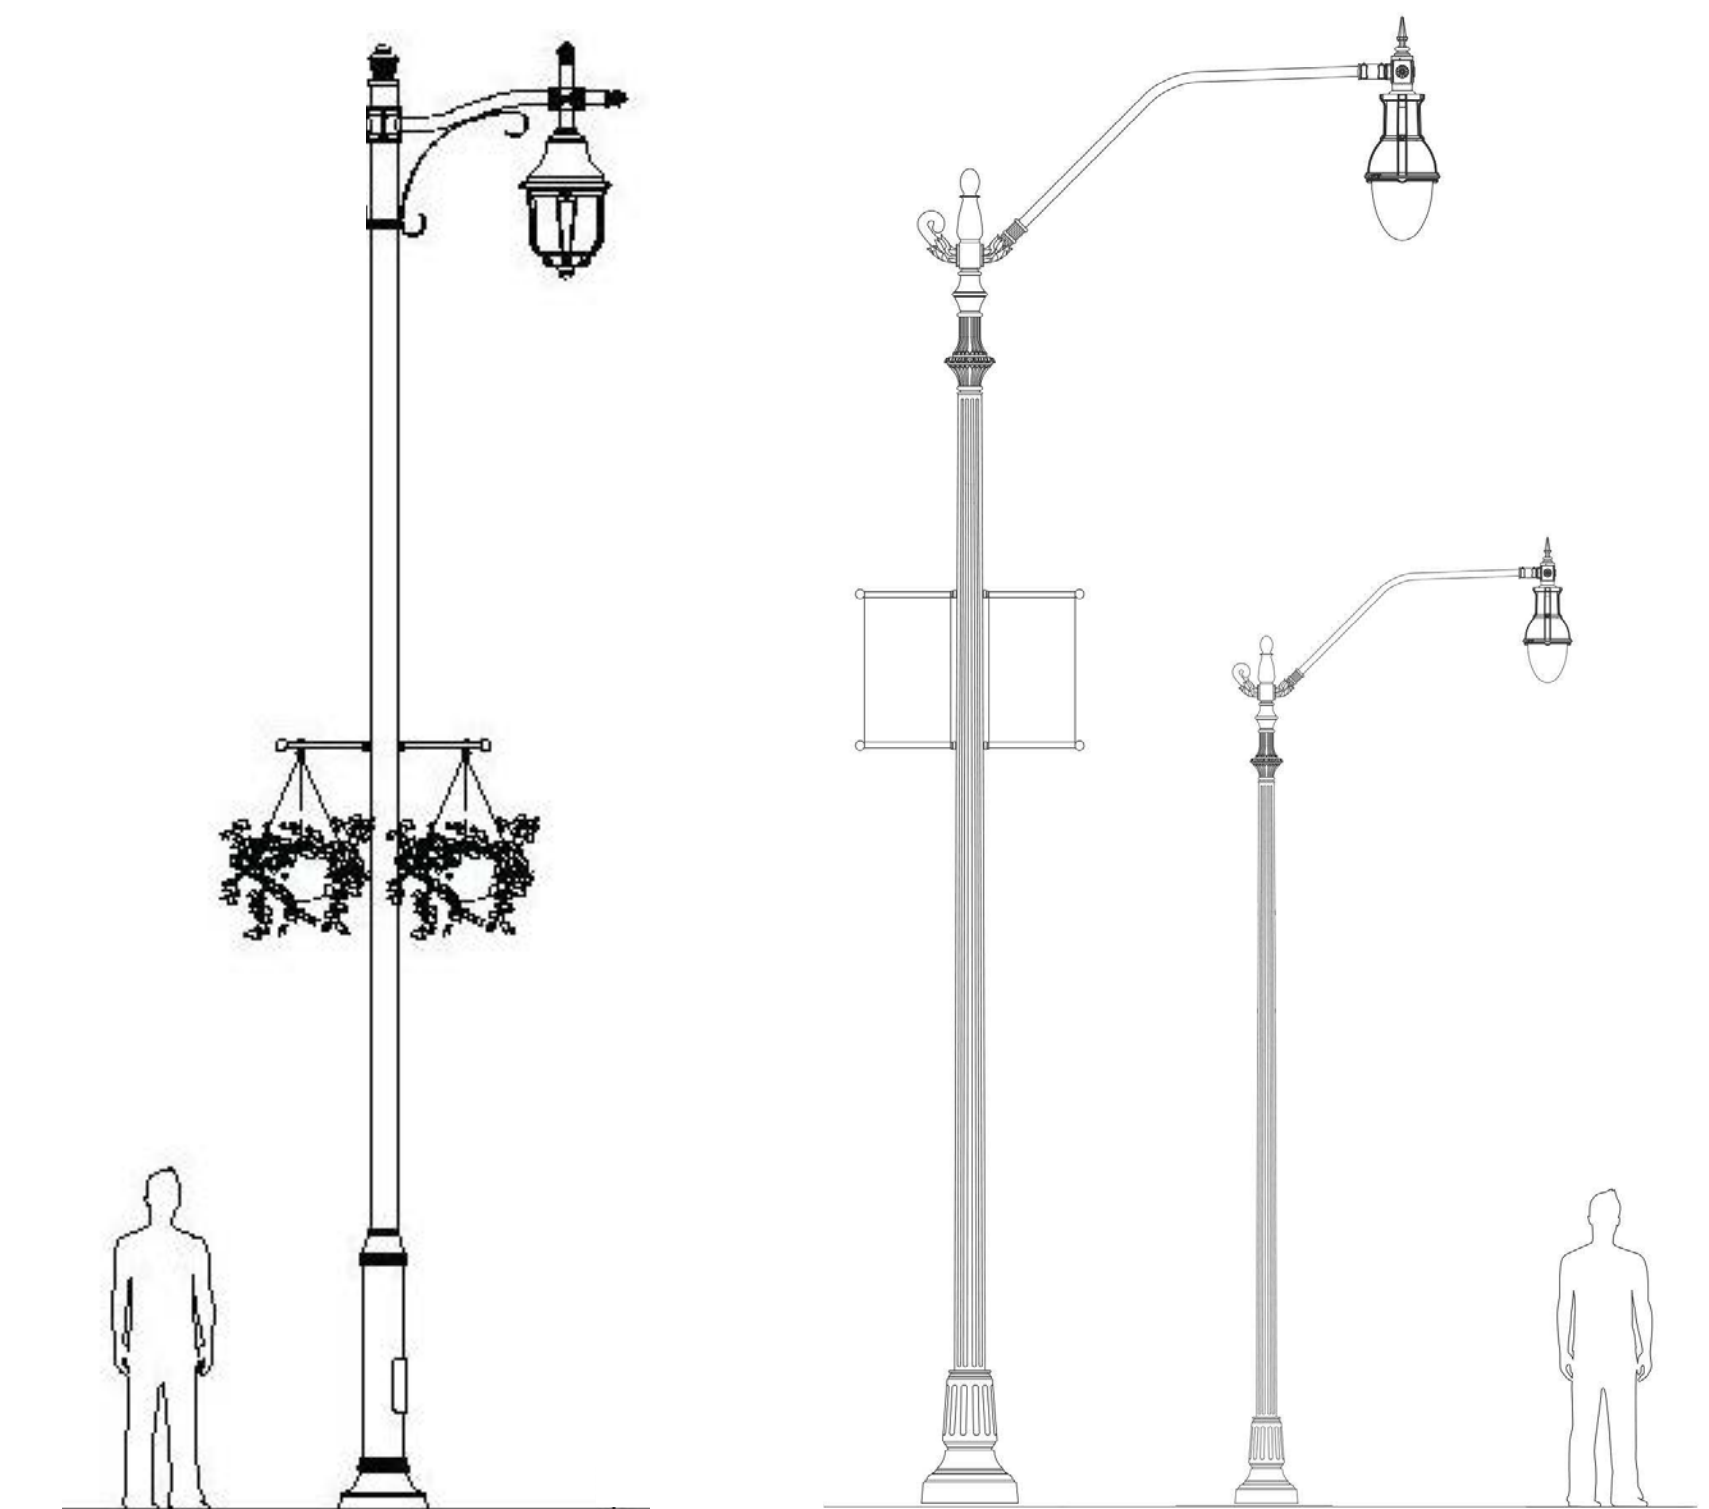

ARM-MOUNTED TEARDROP



PUBLIC MEETING  
NOVEMBER 12, 2014

## DOWNTOWN STREETScape ENHANCEMENT




### VILLAGE OF PERRY, NY





# SECTIONS / PERSPECTIVE SKETCHES

## POTENTIAL SIDEWALK ALTERNATIVES

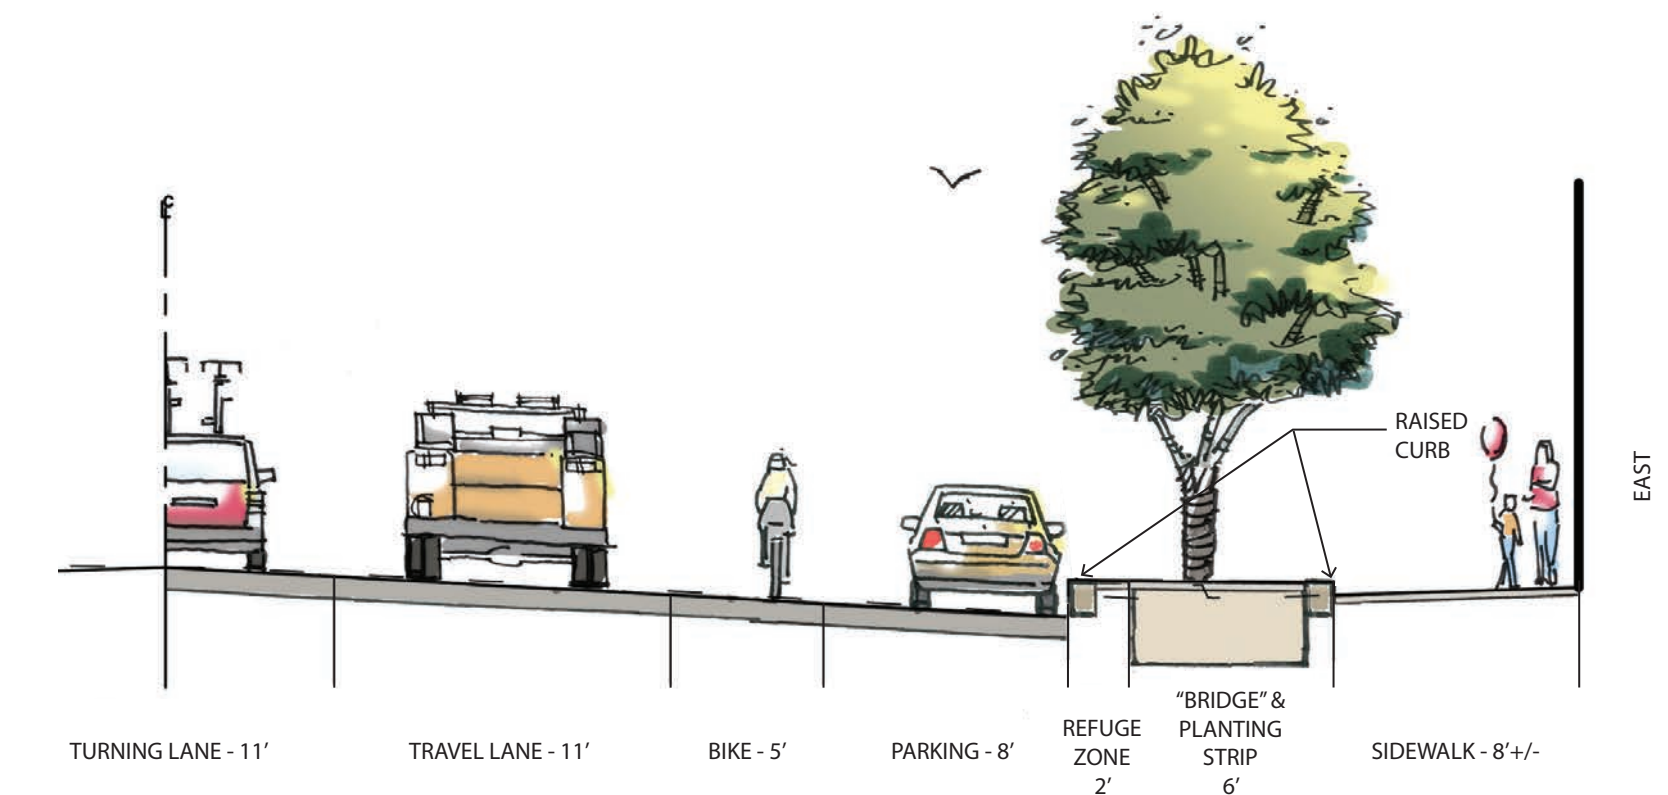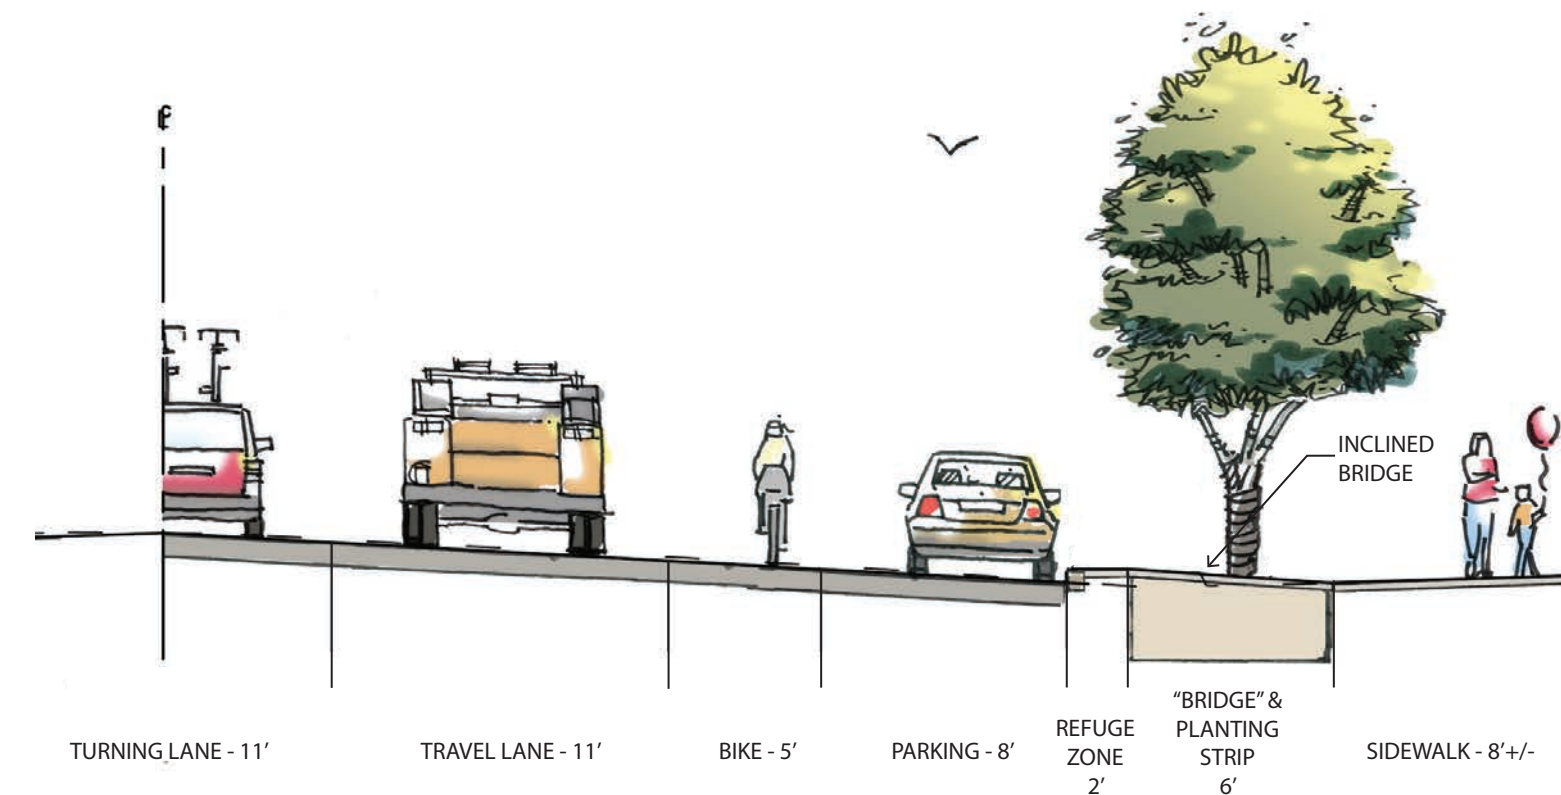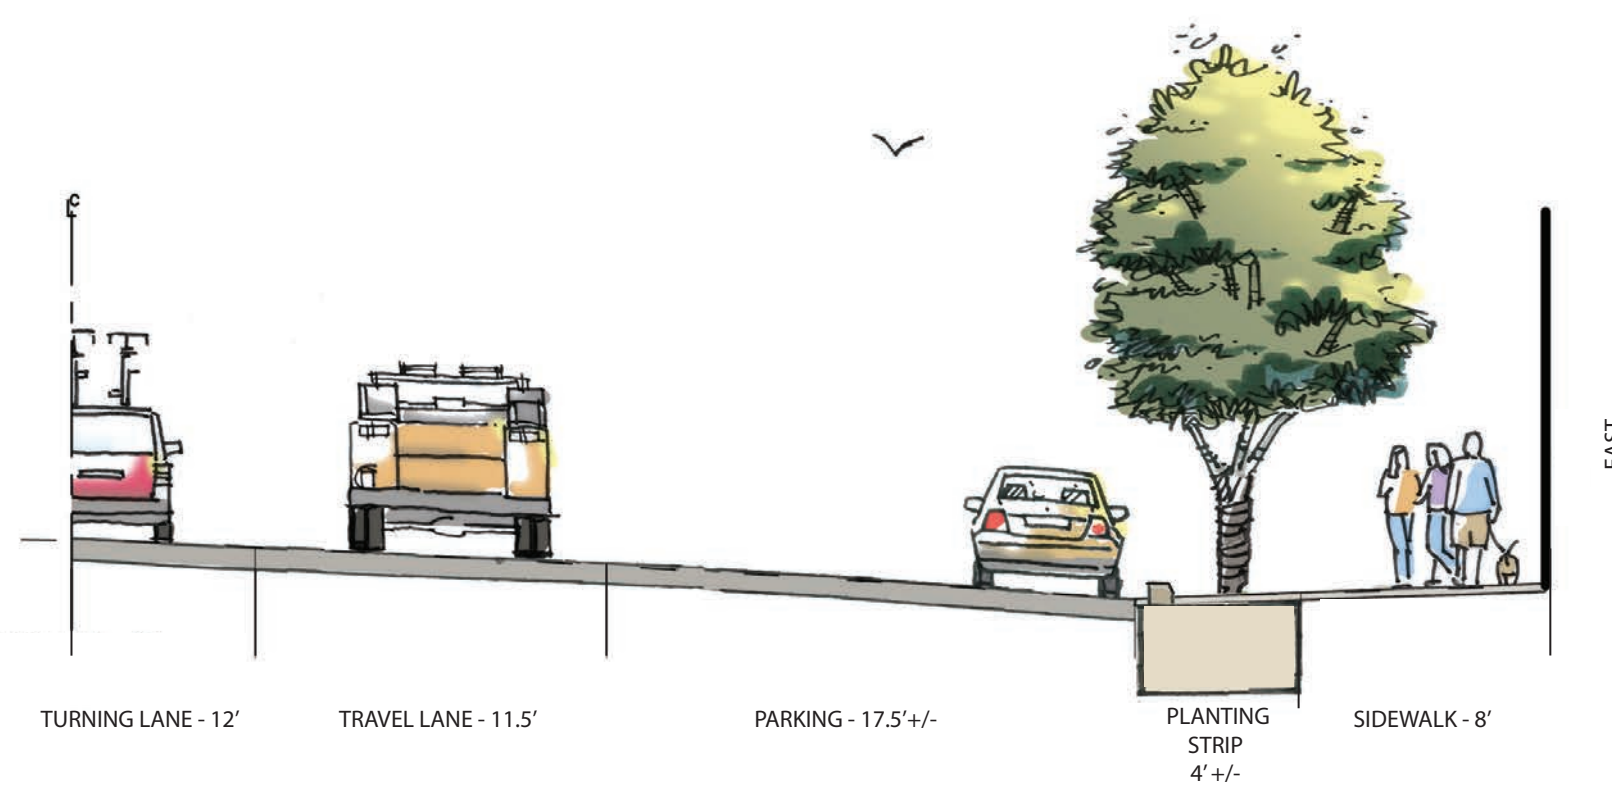

EXISTING CONDITION



OPTION A: INCLINED "BRIDGES"



OPTION B: CURB-HEIGHT "BRIDGES"



PUBLIC MEETING  
NOVEMBER 12, 2014

## DOWNTOWN STREETSCAPE ENHANCEMENT

### VILLAGE OF PERRY, NY





# PERSPECTIVE VIEWS POTENTIAL STREETScape & GATEWAYS

MAIN AND PAGE CIRCLE, LOOKING NORTH



EXISTING

MAIN AND LAKE STREET, LOOKING SOUTH



EXISTING

MAIN AND DOLBEER STREET, LOOKING NORTH



EXISTING



PROPOSED GATEWAY - NORTH



PROPOSED CROSSWALK & FURNISHINGS - LAKE STREET



PROPOSED CROSSWALK AND GATEWAY- SOUTH




PUBLIC MEETING  
NOVEMBER 12, 2014

## DOWNTOWN STREETScape ENHANCEMENT VILLAGE OF PERRY, NY







# TYPICAL SECTIONS

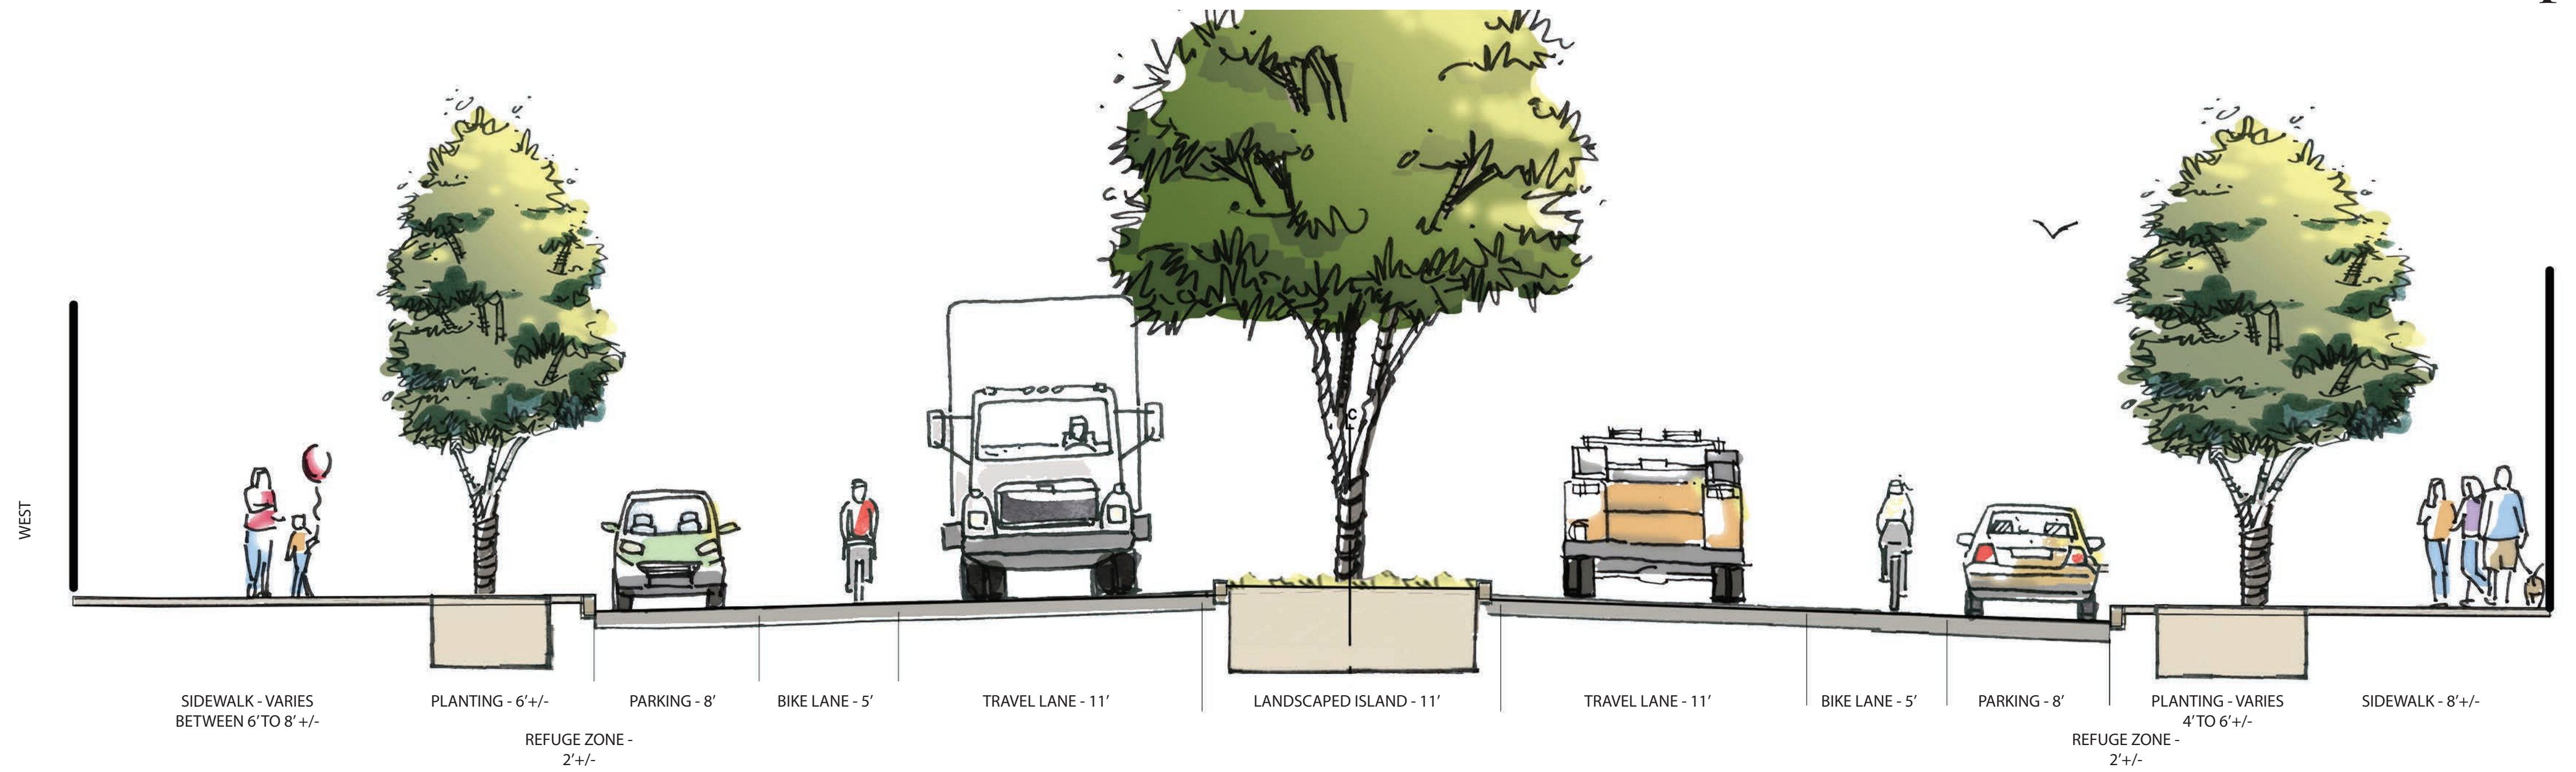

PROPOSED WITH CENTER MEDIAN

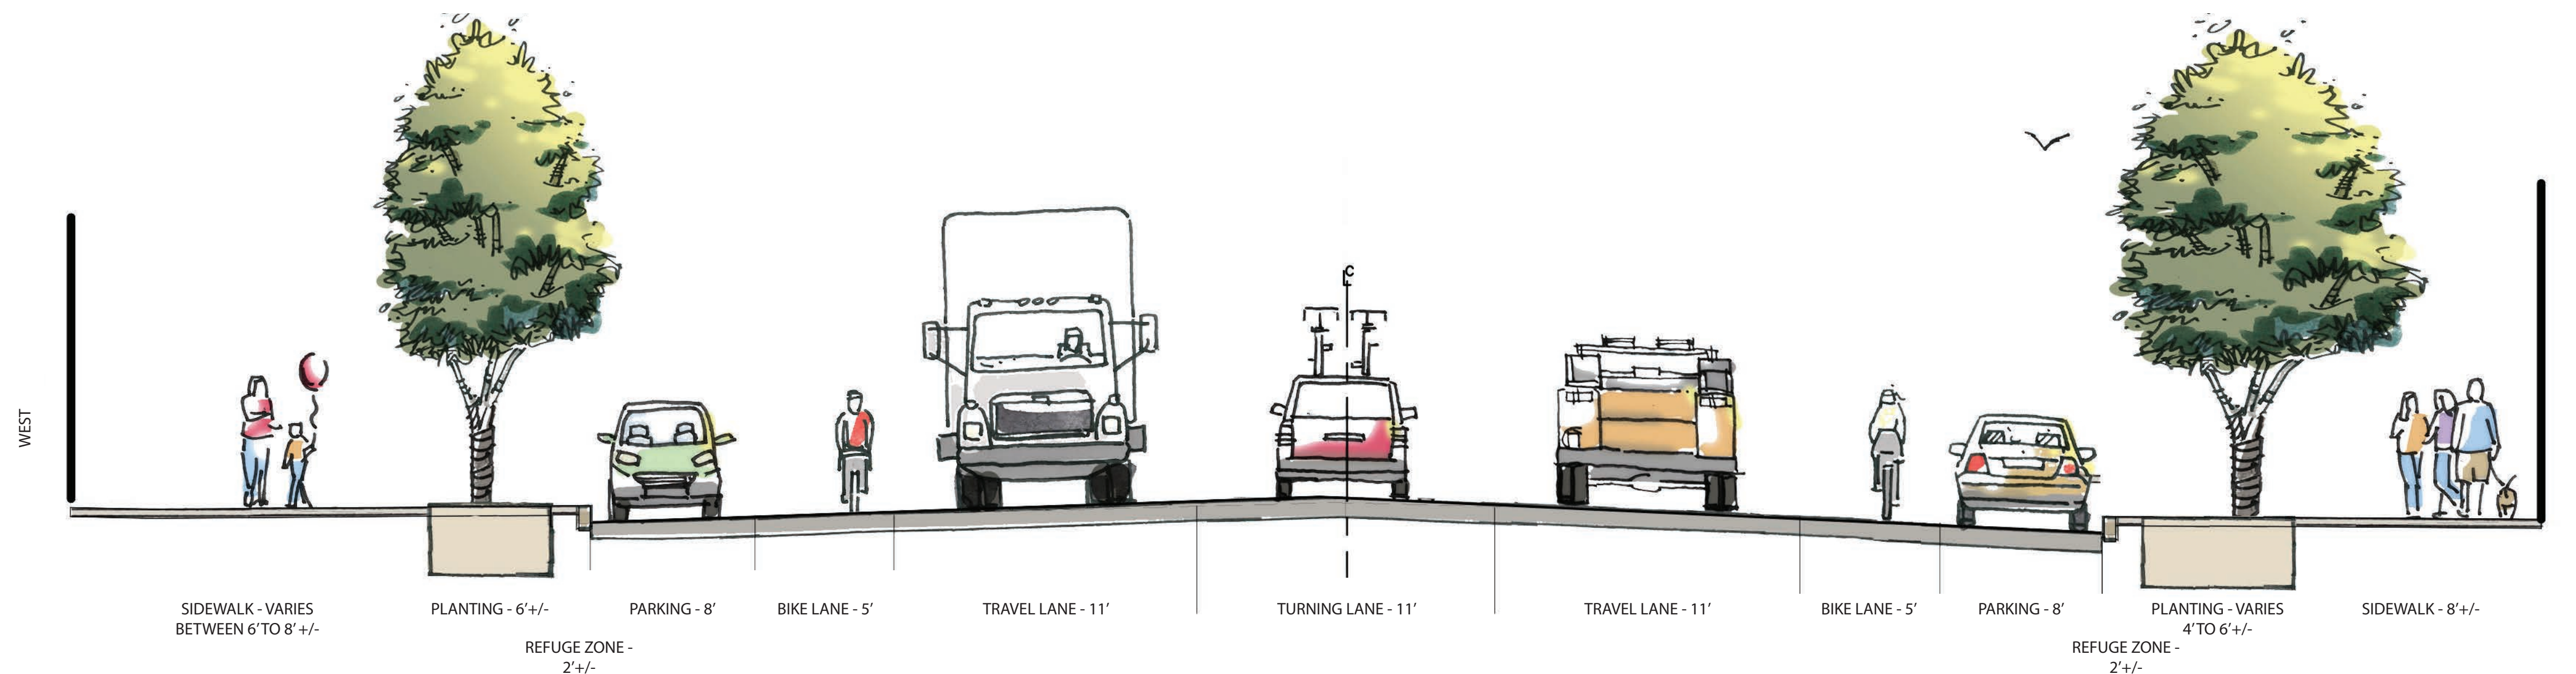

PROPOSED WITH TURNING LANE

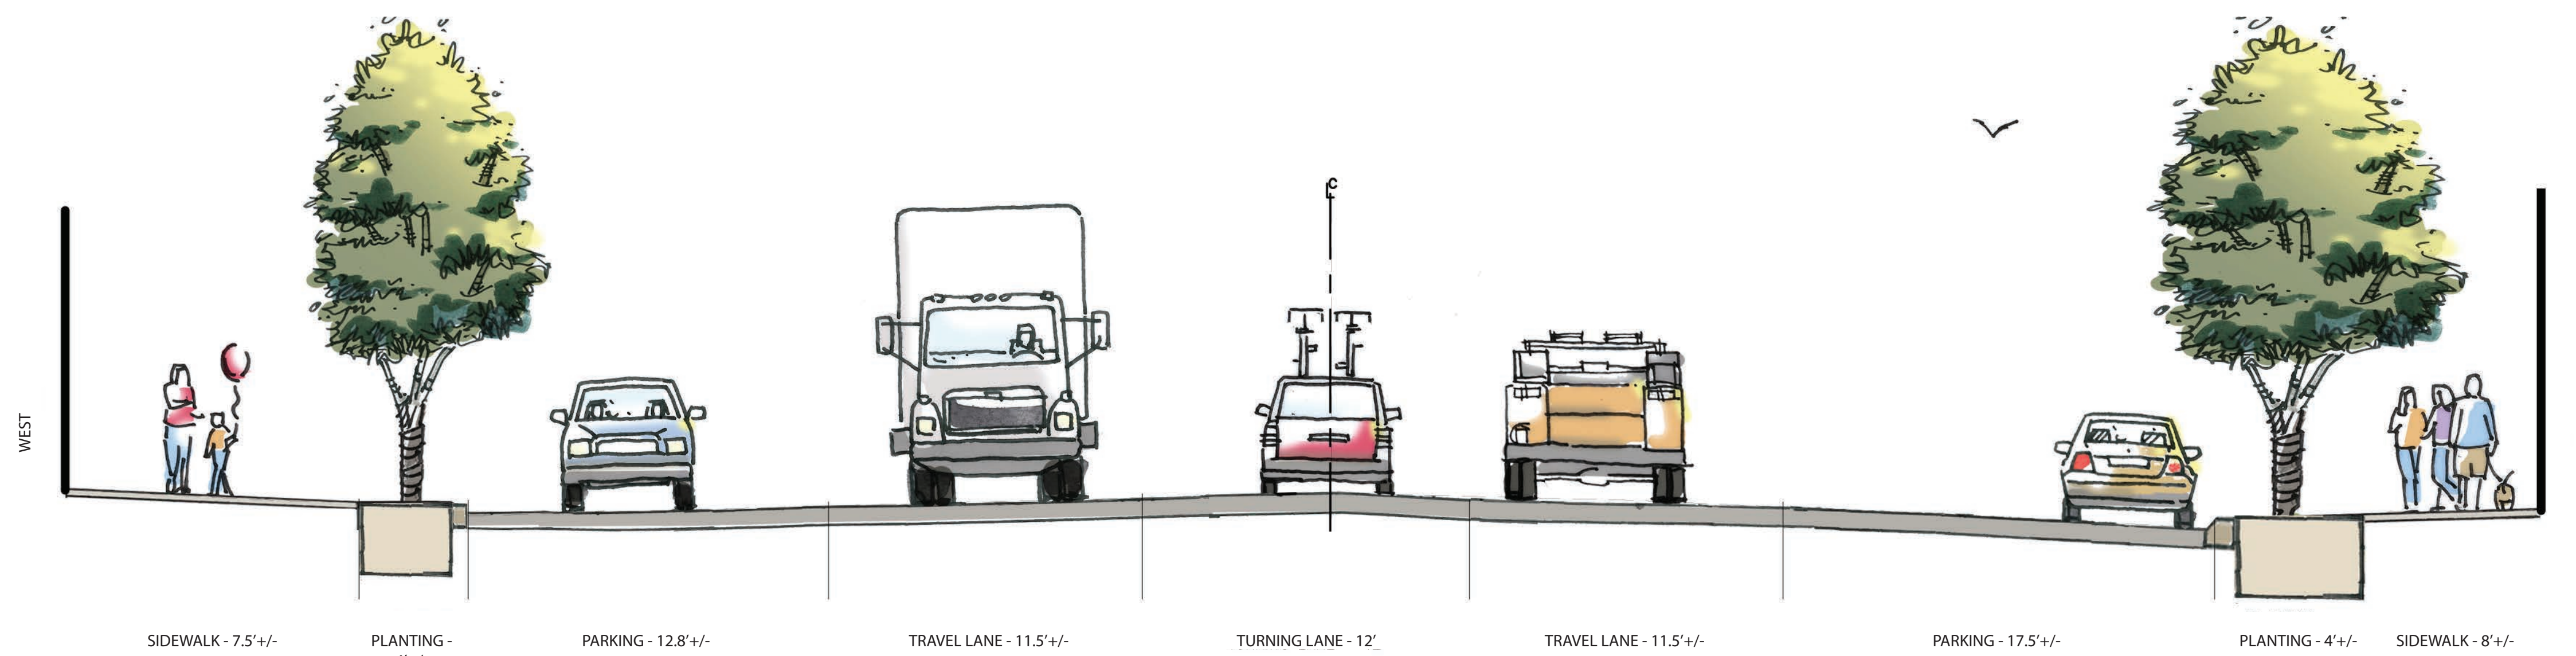

EXISTING CONDITION



PUBLIC MEETING  
NOVEMBER 12, 2014

## DOWNTOWN STREETSCAPE ENHANCEMENT VILLAGE OF PERRY, NY

